
 


Churcher's College Petersfield Proposed Football Pitch Isopachyte Plan

Key:

-  Existing Ground Level (1m intervals)
-  Existing Ground Level (0.1m intervals)
-  Proposed Cut (1m intervals)
-  Proposed Cut (0.1m intervals)
-  Proposed Fill (1m intervals)
-  Proposed Fill (0.1m intervals)

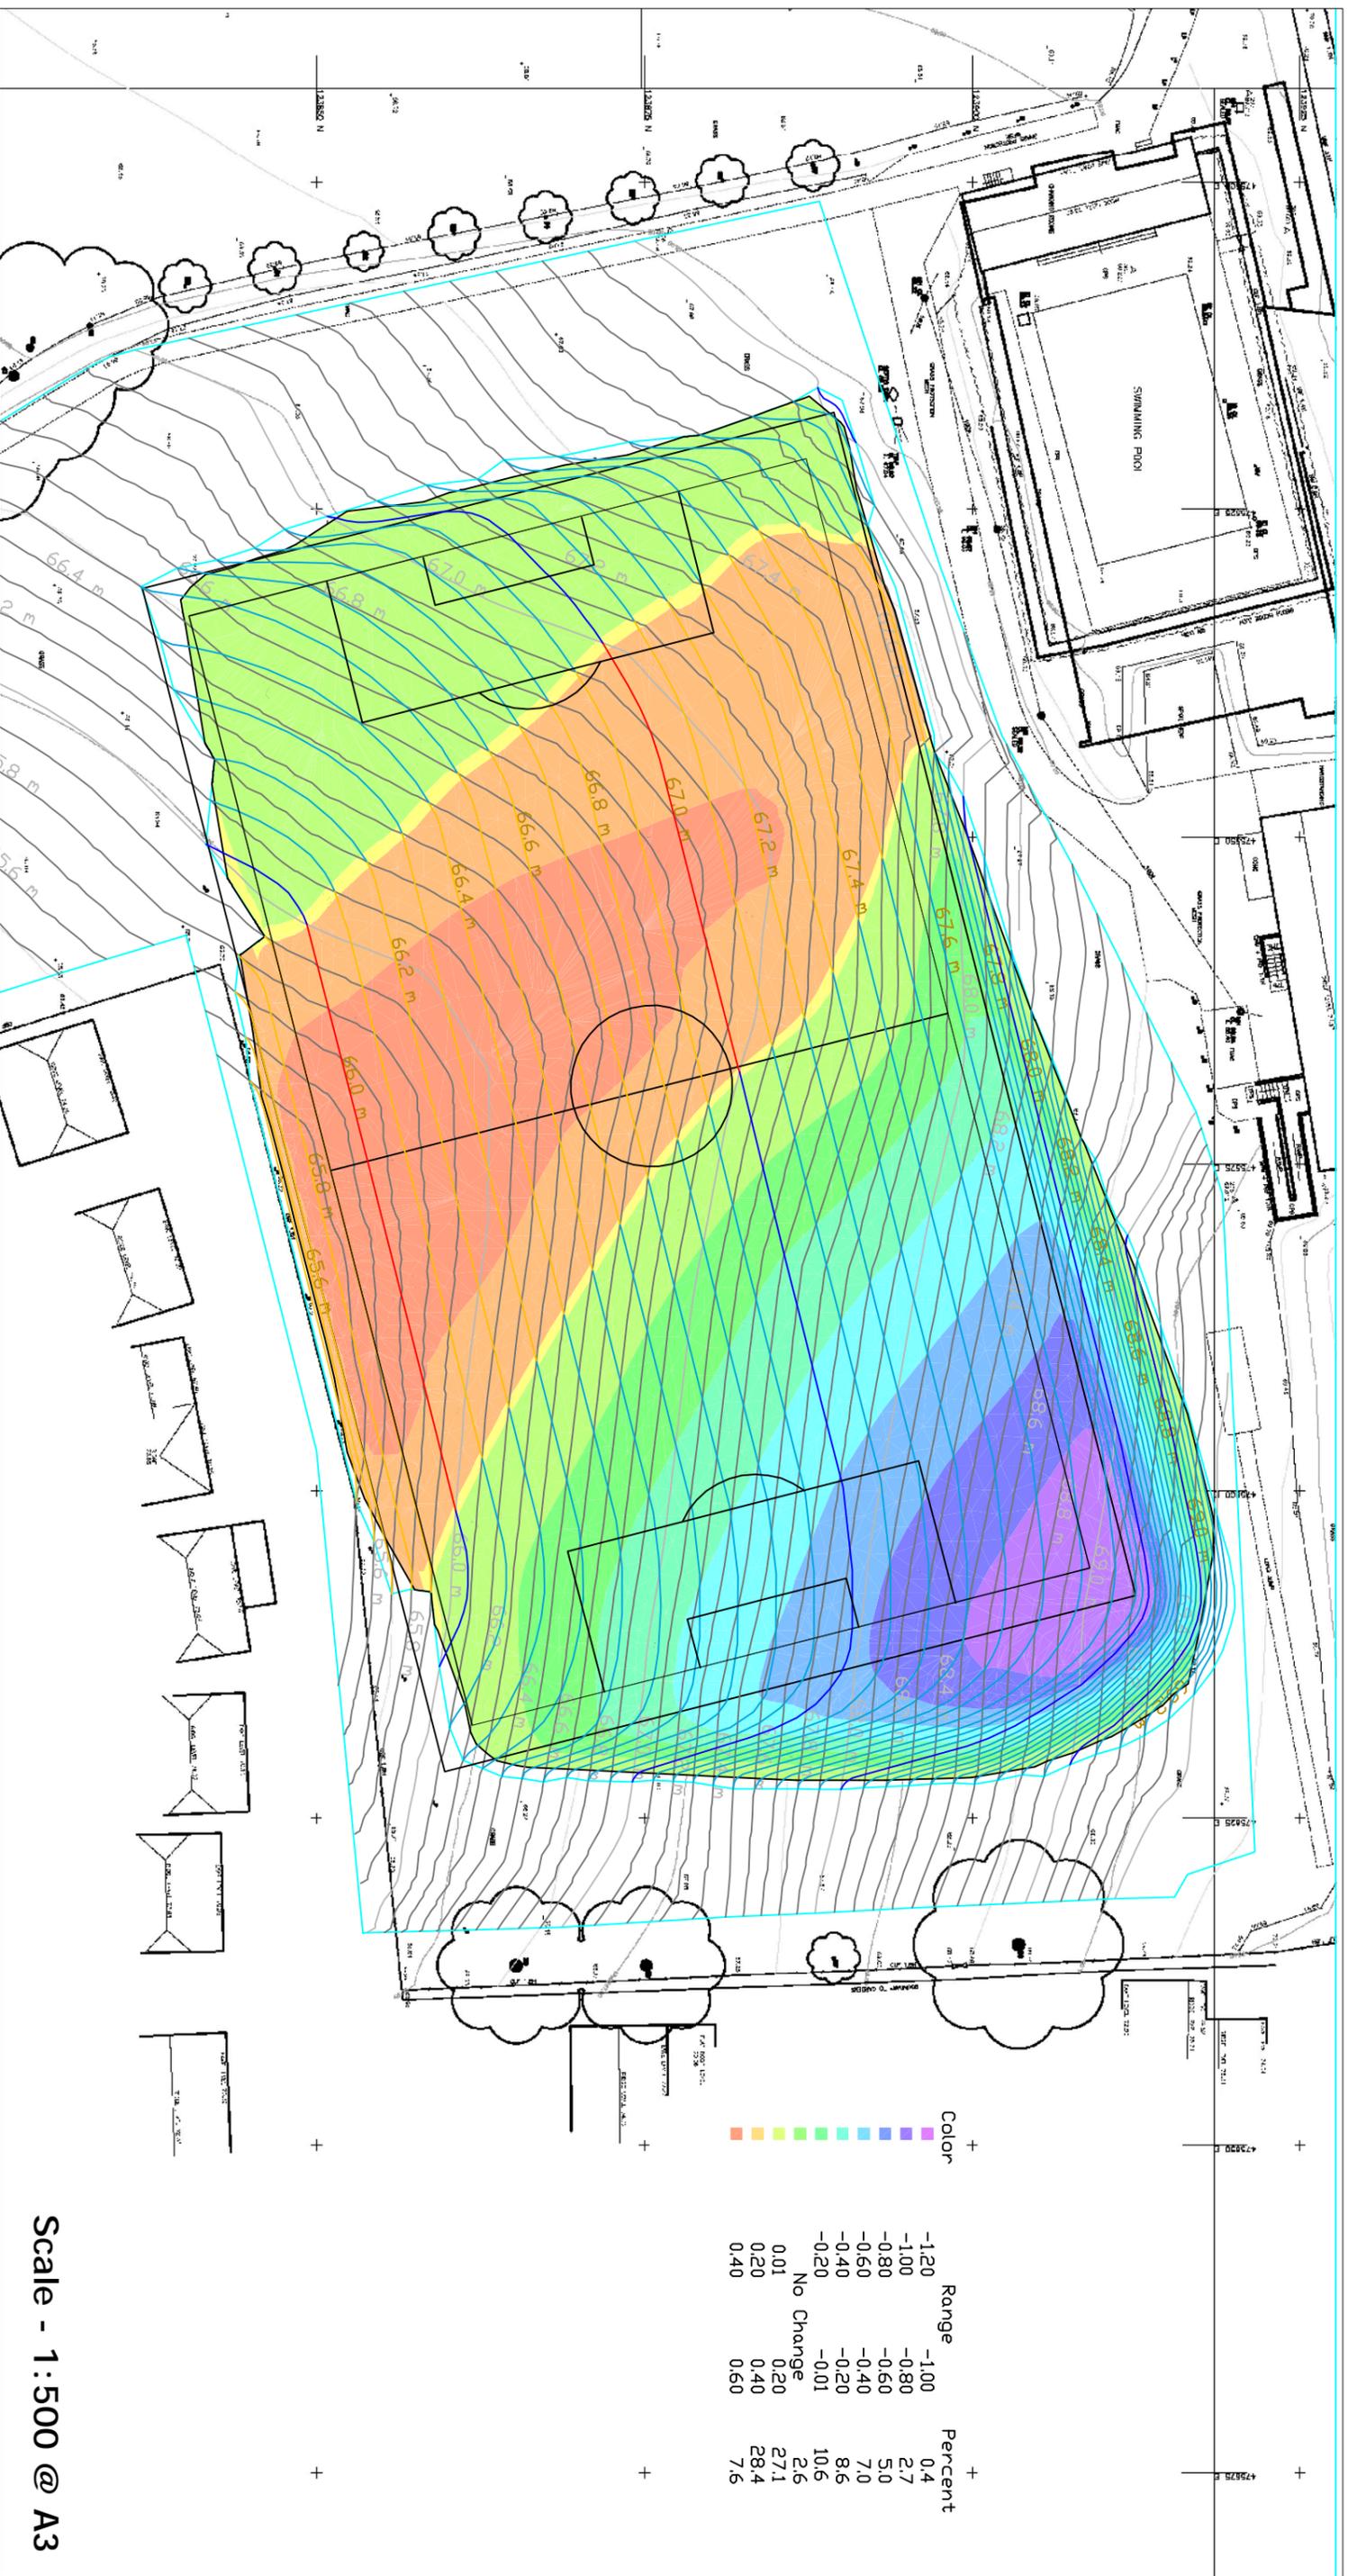

Scale - 1:500 @ A3

Project Name: Nicholson Sports Field
Drawing Name: Proposed Grading Plan
Drawn By: SR
Client Name: Churcher's College

Project No: 442
Drawing No: 442.01
Approved By: CG
Date: 06/07/2010

Revision No:

