
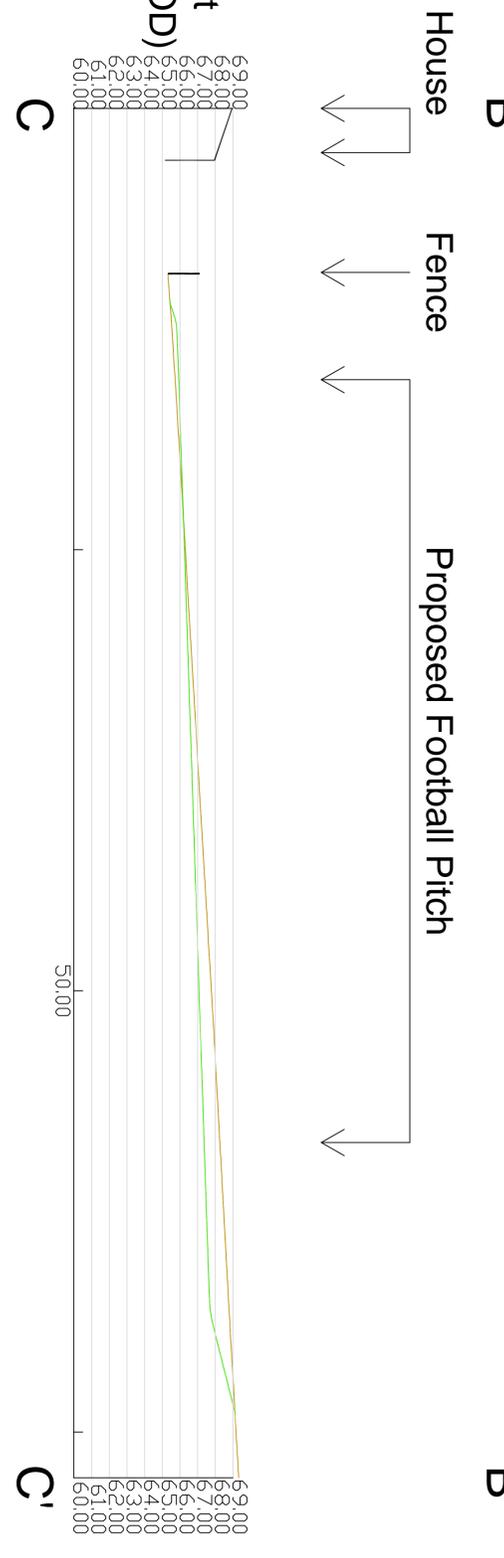
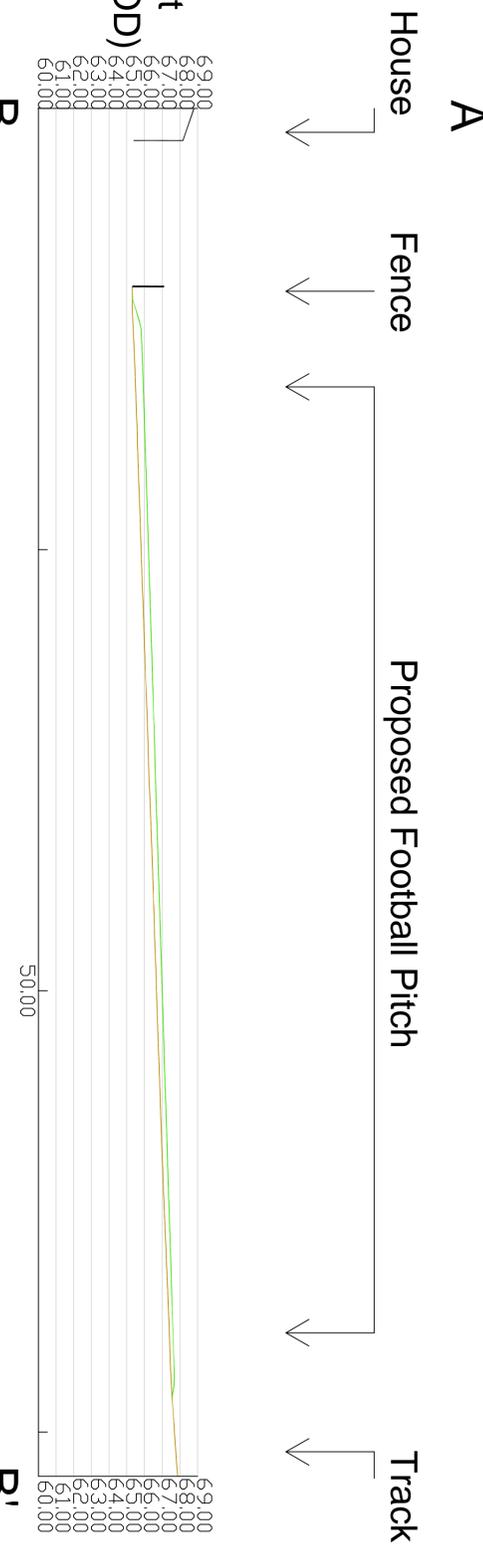



# Churcher's College, Petersfield

## Proposed Football Pitch Sections

- Key:
-  Existing Ground Surface
  -  Proposed Ground Surface

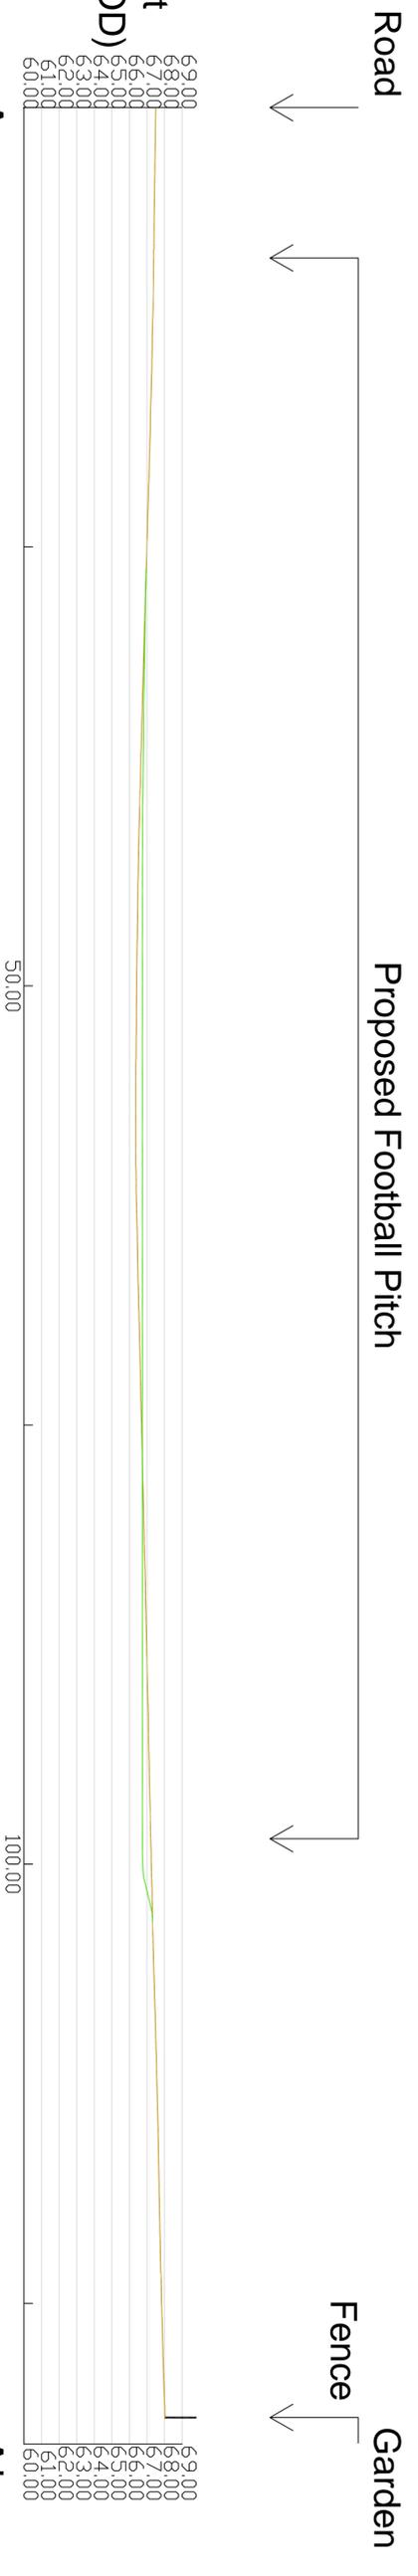

Scale - 1:200 @ A1

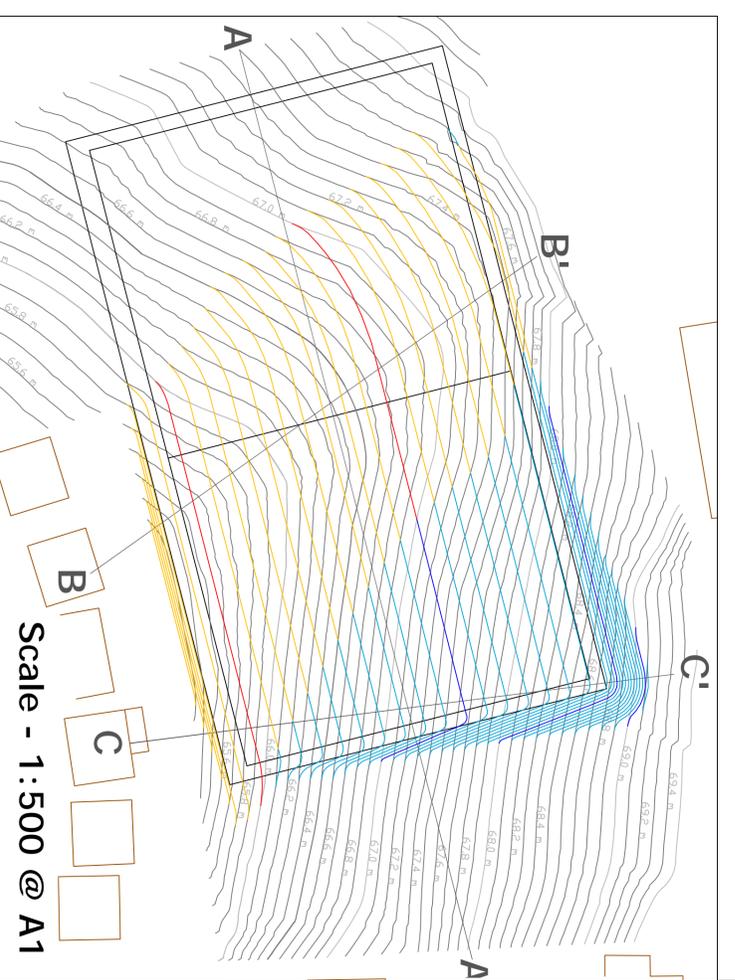

Scale - 1:500 @ A1

Project Name: Nicholson Sports Field	Project No: 442	Revision No:
Drawing Name: Proposed Sections	Drawing No: 442.02	
Drawn By: SR	Approved By: CG	
Client Name: Churcher's College	Date: 06/07/2010	

